


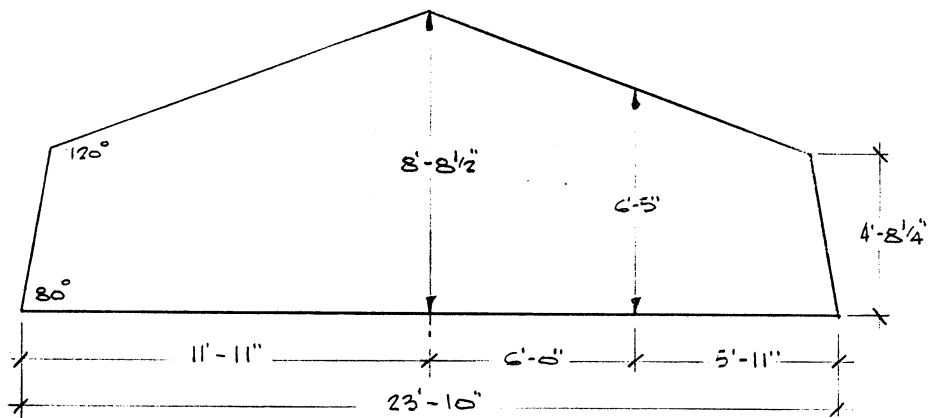

SUN DOME INC

SCALE: 1/4" = 1'-0"

APPROVED BY:

DRAWN BY A.S.


DATE: 9-29-87

REVISED

SUN DOME 24'-0" MODEL

SUBJECT: HEIGHT DIMENSIONS

DRAWING NUMBER
SD-24

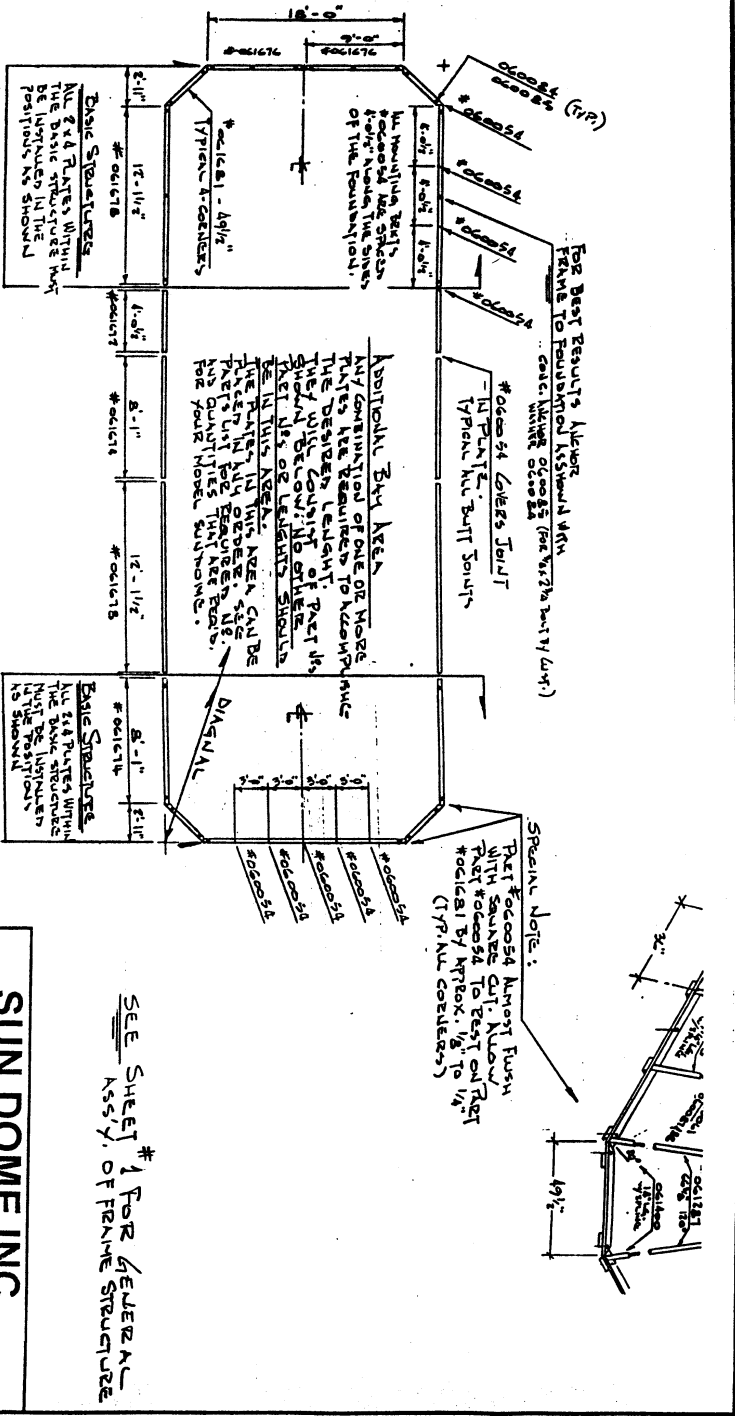

SEE SHEET #1 FOR GENERAL ASSY. OF FRAME STRUCTURE

SUN DOME INC	
SCALE: 1/4" = 1'-0"	APPROVED BY: _____
DATE: 2-2-87	DRAWN BY: G.S.
24' WIDE INGROUND DOME BASE	
SUN DOME MODEL SD-24E4	
REVISED	
SHEET #2 OF 2	



SCHEDULE OF LENGTHS			PARTS	
BARs	Total	DIMENSION	Stock #:	Description
Basic 5 BARs	22'-0 1/2"	35'-5 3/4"	060054	50' RFT 50'
C-BARs	30'-1"	37'-9 1/2"	060060	END CLAMP
7 - "	34'-1 1/2"	41'-1 3/8"	060061	CEPS CLAMP
8 - "	38'-2"	48'-11 1/2"	061101	CATING RBS
9 - "	42'-2 1/2"	48'-0 1/4"	060072	DAFT SENT
10 - "	42' - 3"	51'-7 1/2"	061105	Hard Board Bldg
11 - "	50' - 3 1/2"	55'-11 1/8"	061109	CATING 4H
12 - "	54' - 4"	58'-11 3/4"	060081	CATING 4R
13 - "	58' - 4 1/2"	63' - 0 3/8"	060082	Small 50'x70'
14 - "	62' - 5"	66'-0"	060083	Gate: ALUMINUM
				Long W/STAIR

Steel
Sheet #2 For Structure
of Dome Base.

SCALE: ~		APPROVED BY:	
DATE: 2-2-87		DRAWN BY G. S.	
24" WIDE INGROUND DOME FRAME		REVISED	
SUN DOME MODEL SD-24Bg.		DRAWING NUMBER B-679-1	